


NOTES:


- NEW 10' X 10' FOOTPRINT BUILT TO MATCH EXISTING 10' X 20' FOOTPRINT
- WILL ALSO BE USED SEPERATE FROM EXISTING 10' X 20'

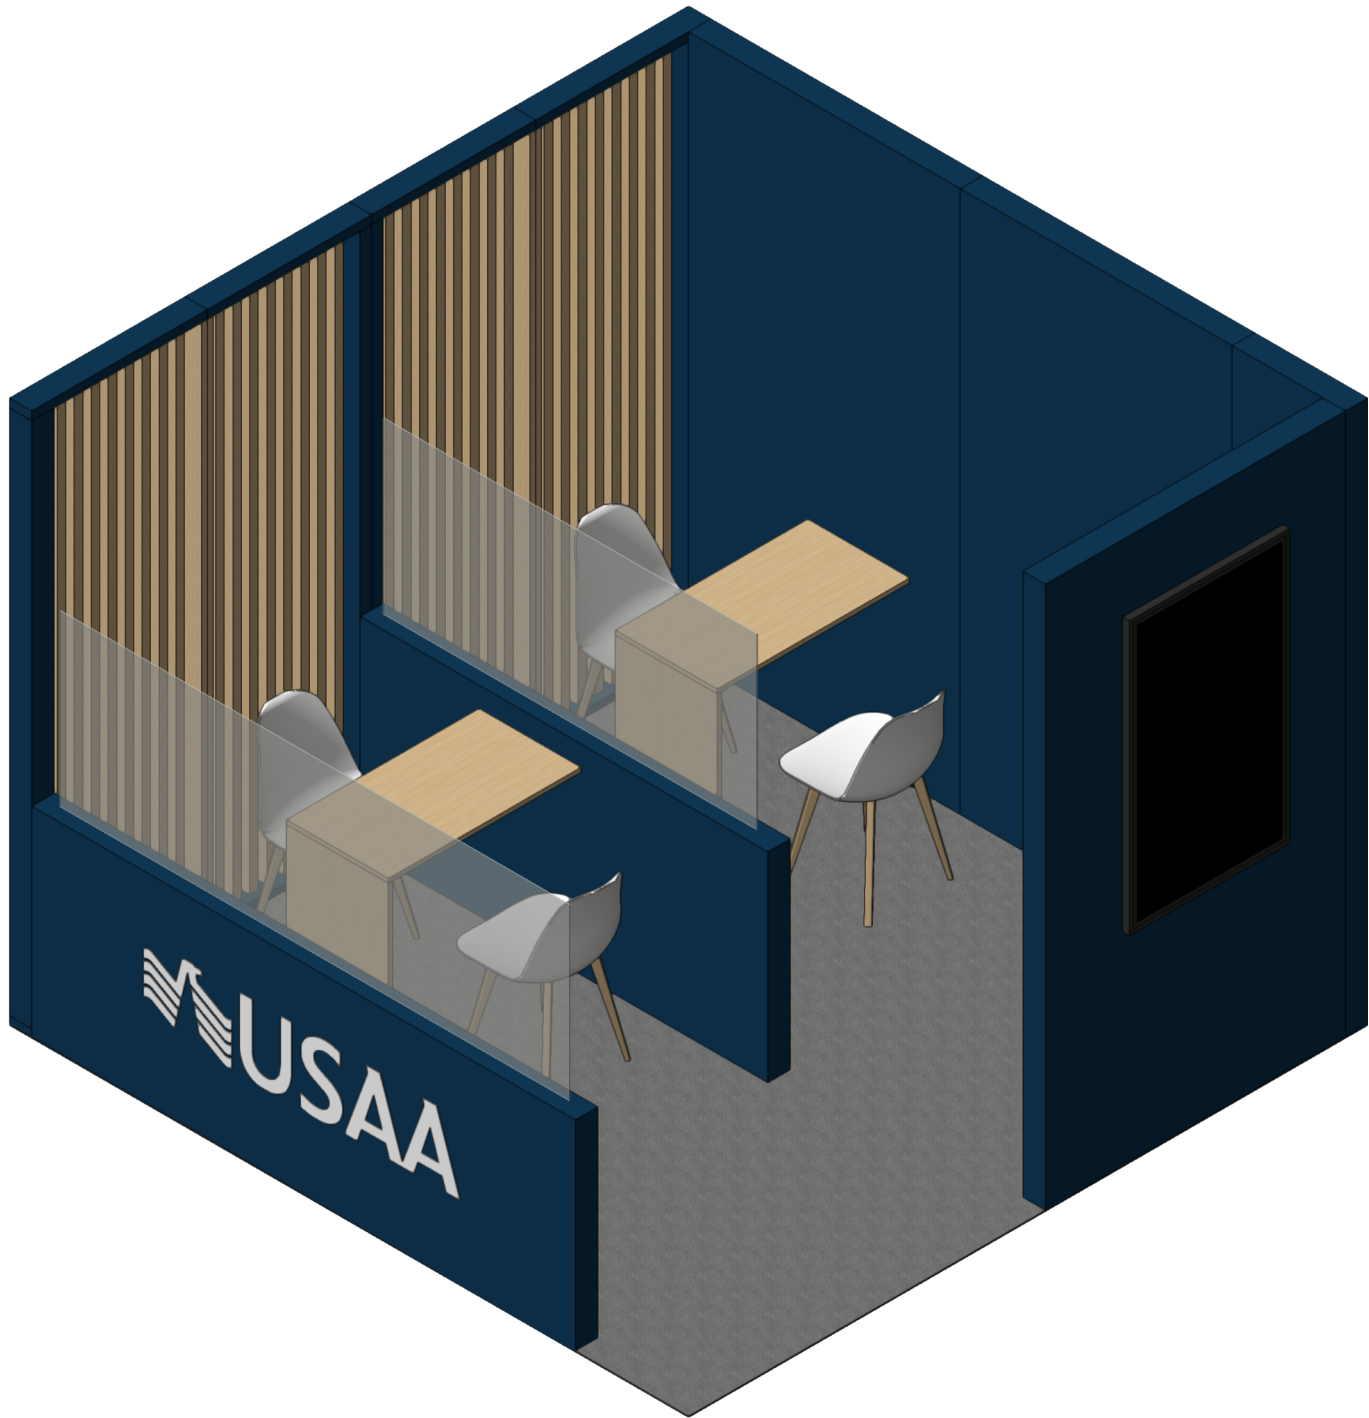

MATERIALS:

- | | | | |
|---|------------------------|---|-----------------------------|
|  | - NAVY BLUE LAMINATE |  | - ACRYLIC WITH FROSTED FILM |
|  | - AMBER MAPLE LAMINATE |  | - SILVER CARPET |

NEW 10 X 10 ADDITION

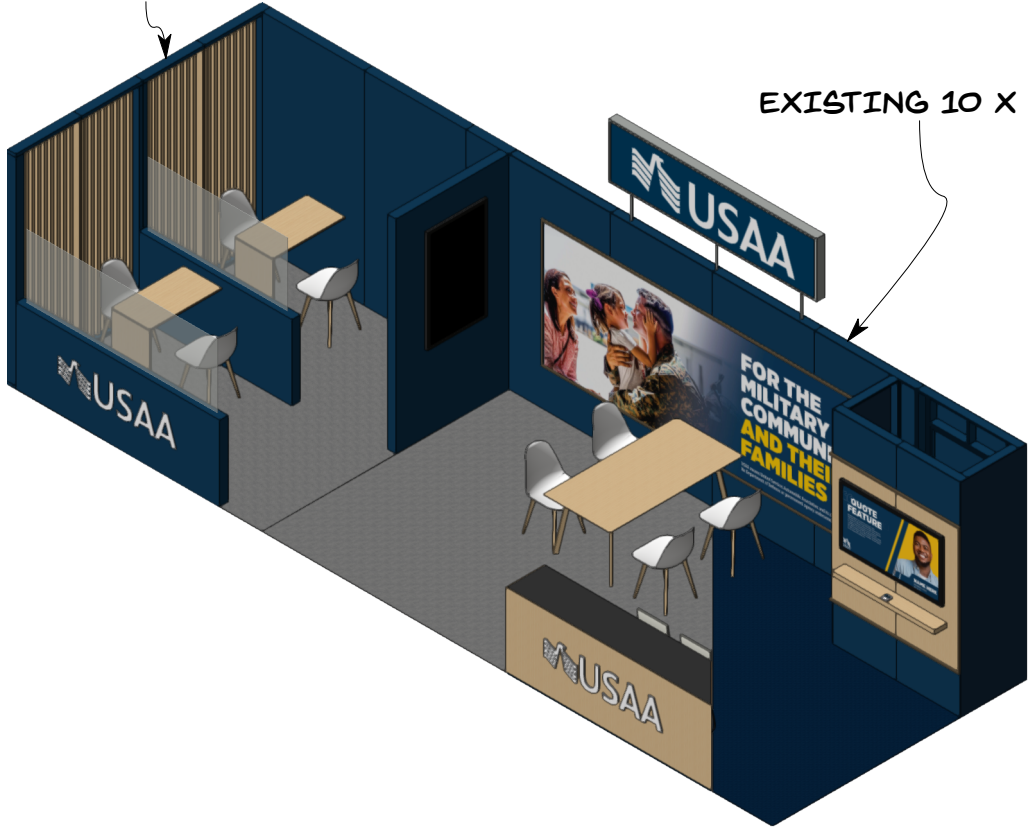

EXISTING 10 X 20

SCALE 3/16" = 1'

