




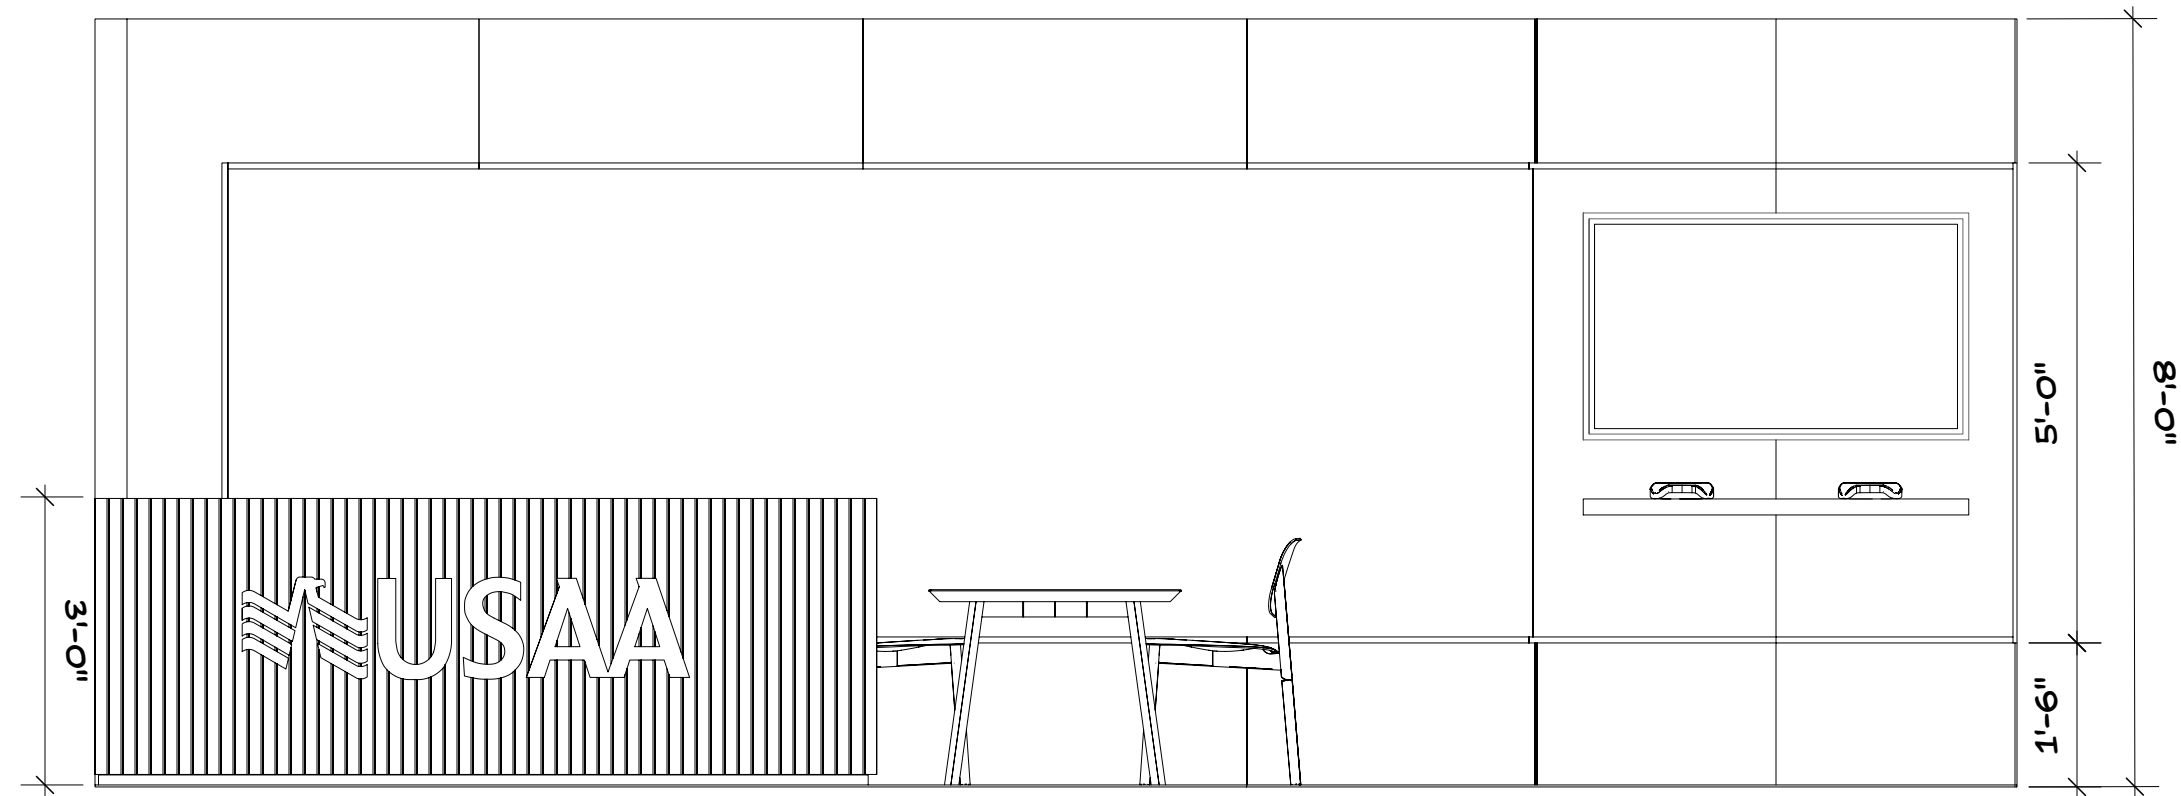


1 Front
Scale: 1/2" = 1'-0"

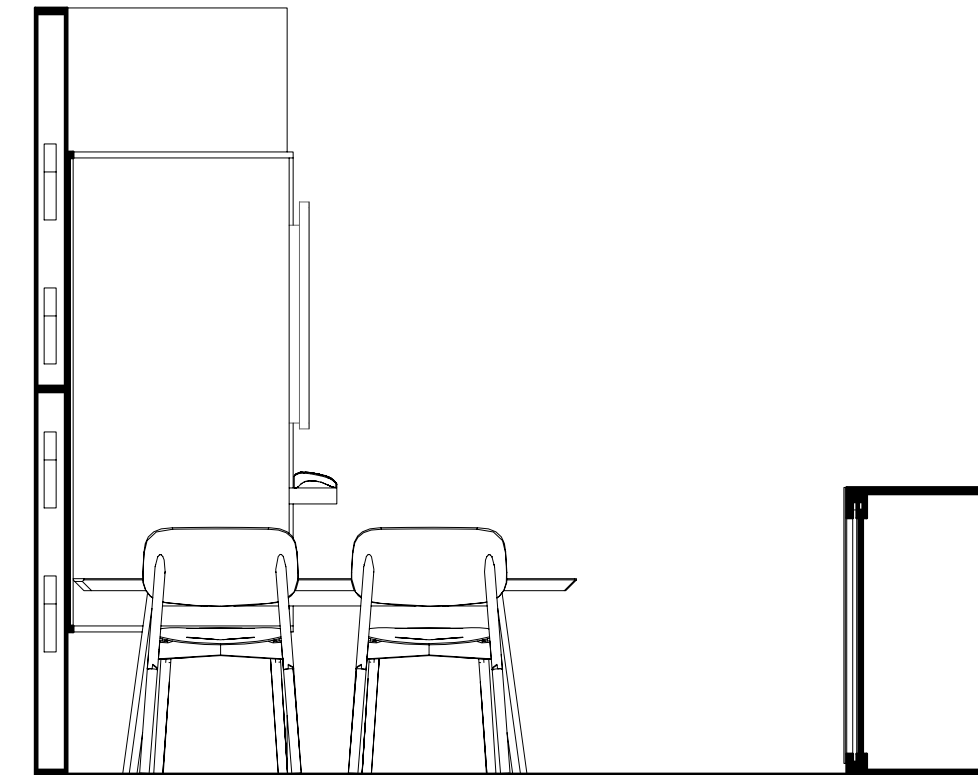

2 Section
Scale: 1/2" = 1'-0"

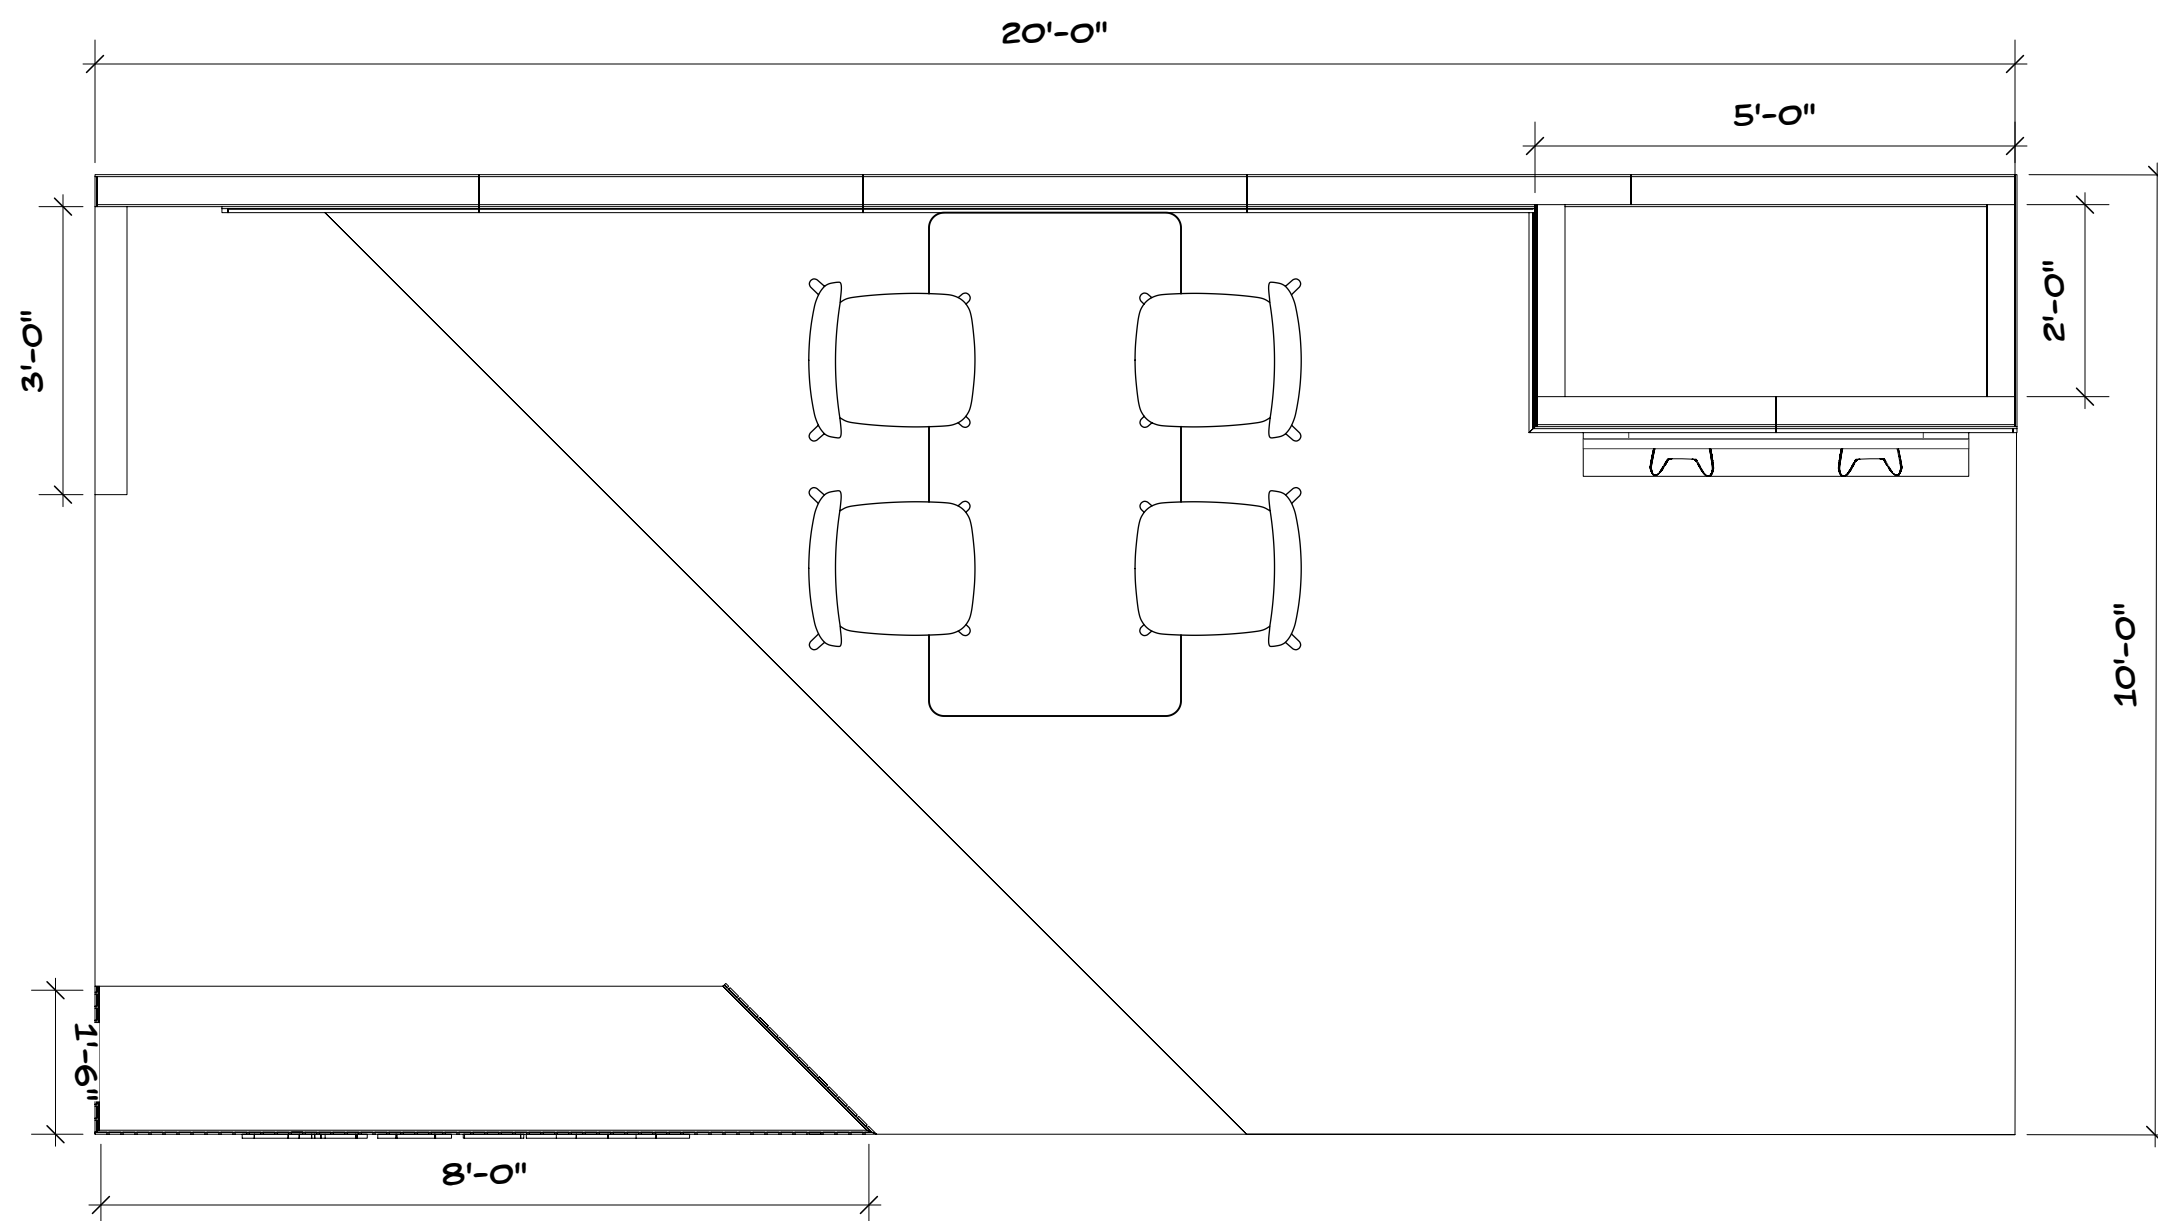

3 Plan
Scale: 1/2" = 1'-0"

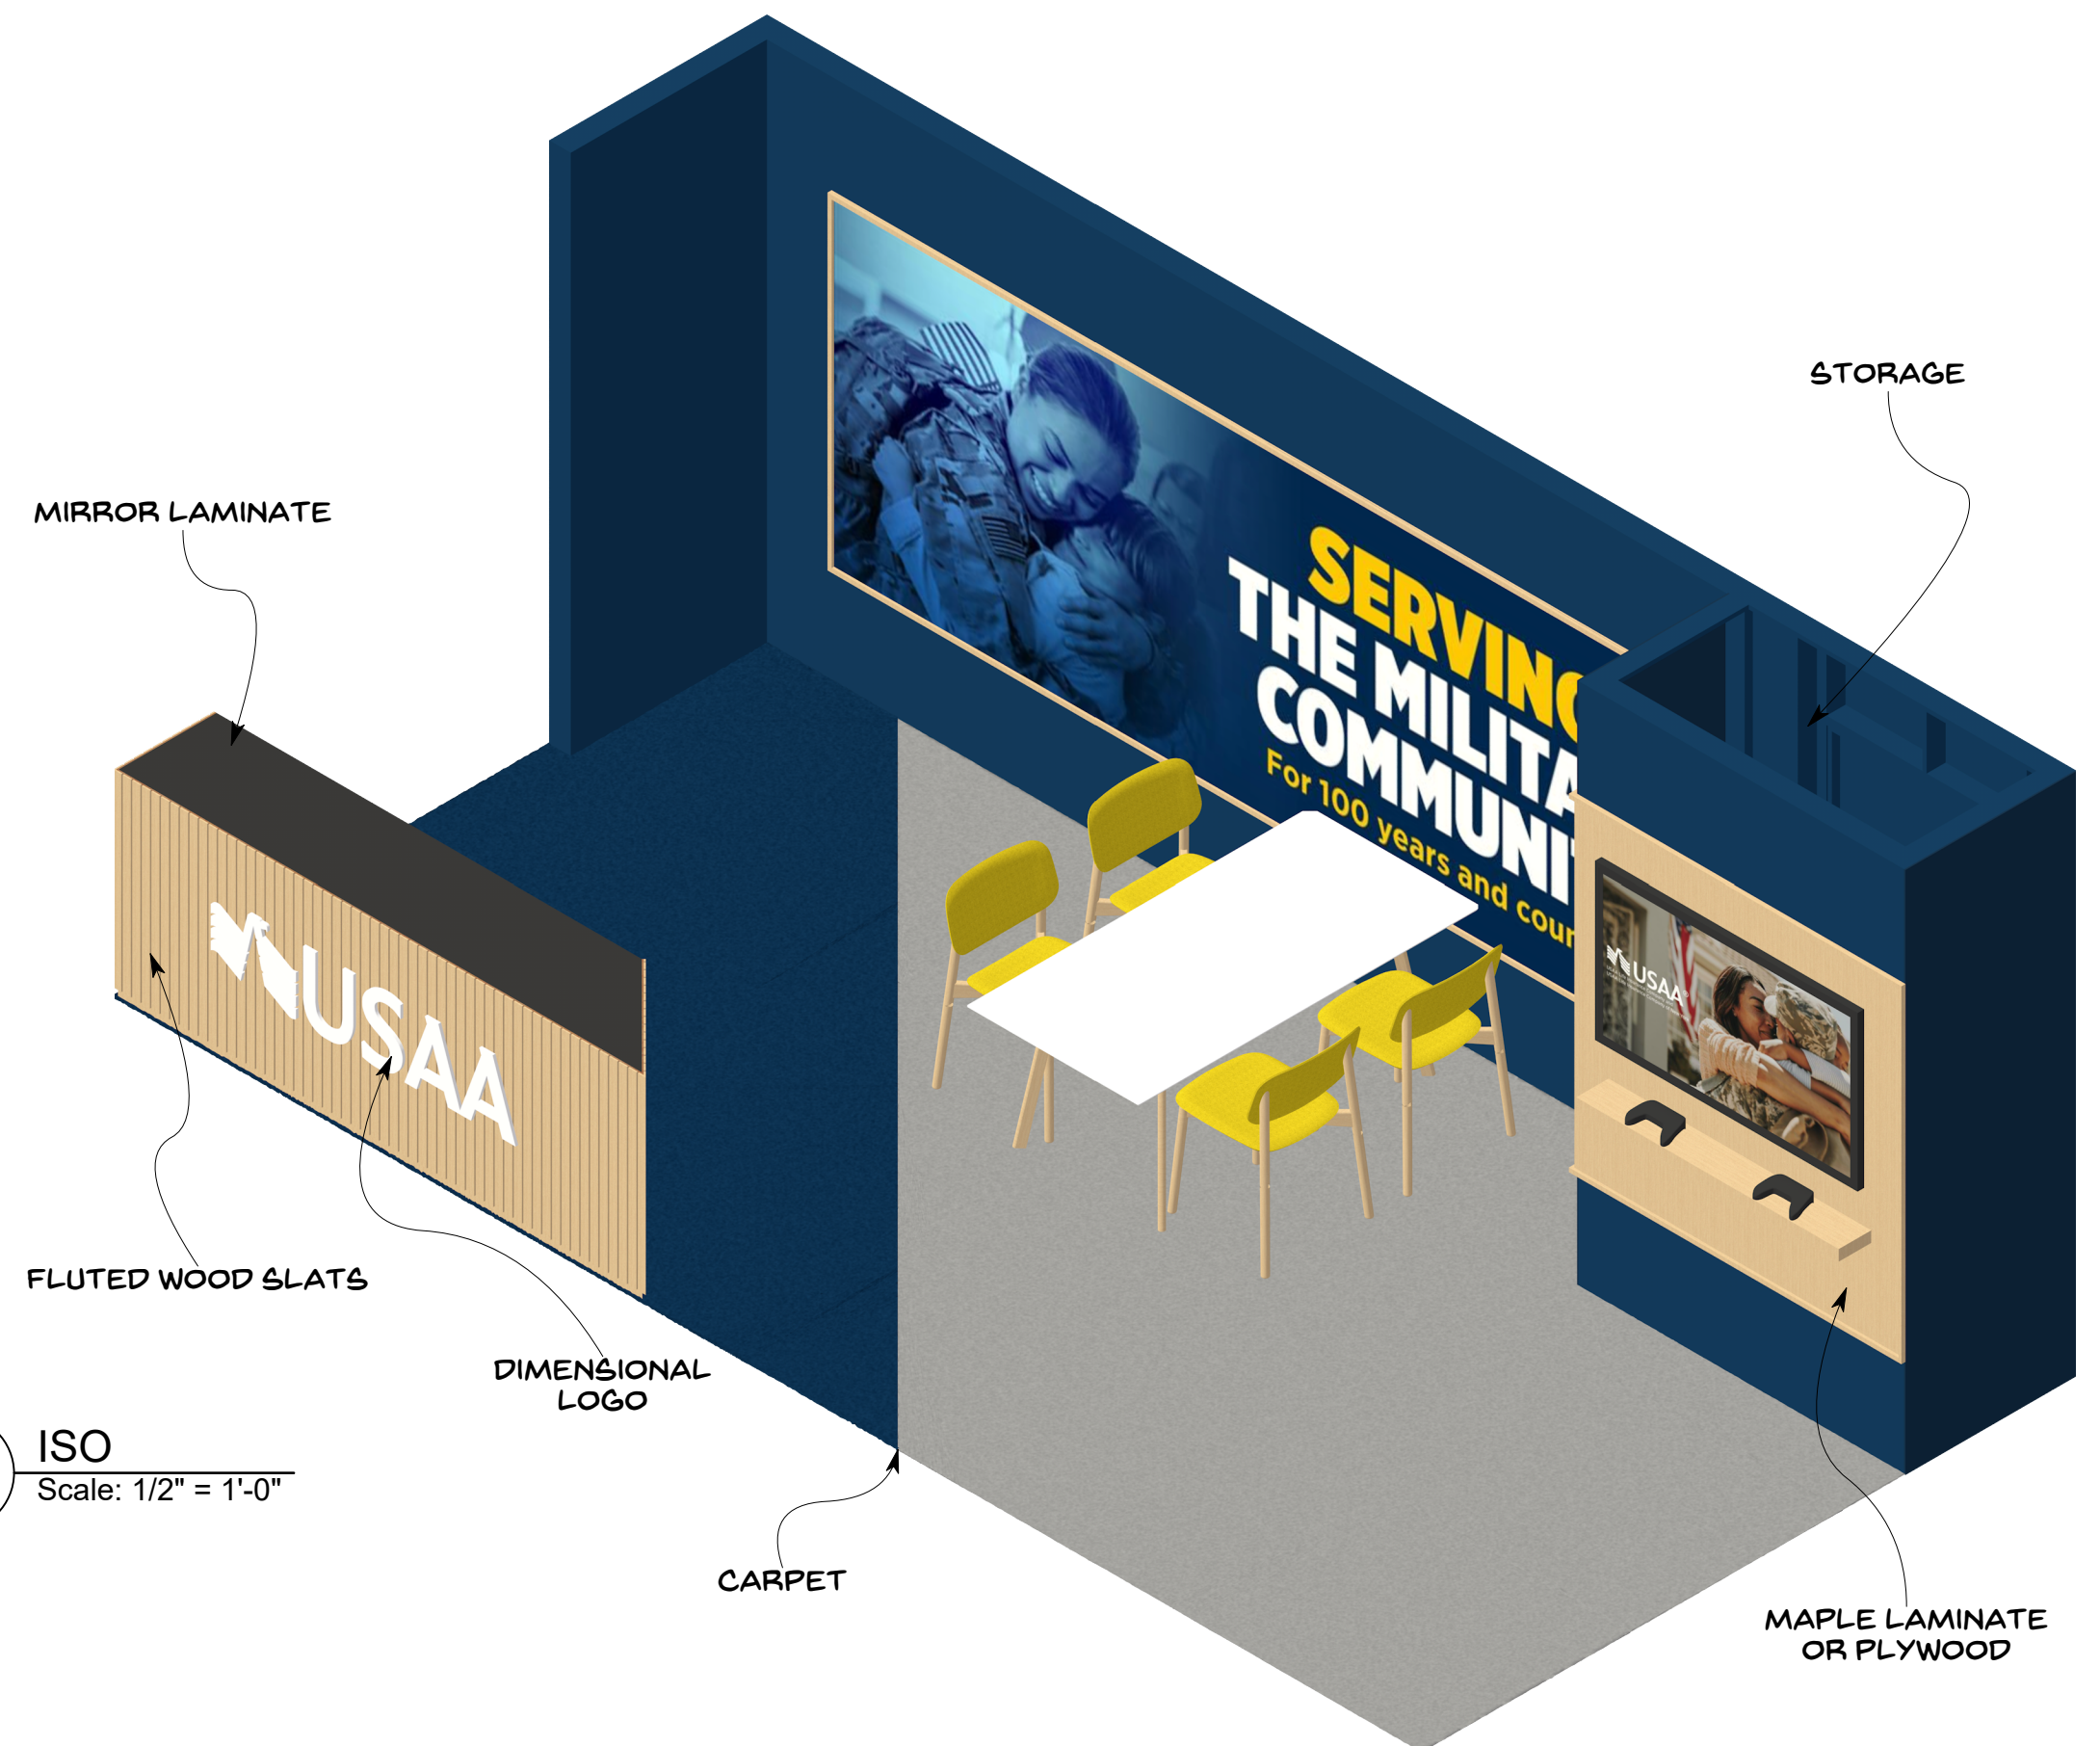

4 ISO
Scale: 1/2" = 1'-0"